



- Legend**
- Tax Lot
  - Add Lot
  - Tic Mark (83, 27)
  - Control Mark
  - Historic Property
  - PIN Map Grid
  - PIN Block Grid
  - Easement
  - Setback
  - Fire Tax Line
  - City Limit
  - County Line
  - Township Line
  - Interchange
  - Railroad
  - Private Road
  - Water Features
  - Transmission R/W
  - Muni Service Dist
  - Roadway Corridor
- FEMA Flood Zone**
- Flood Way
  - A
  - AE
  - X500

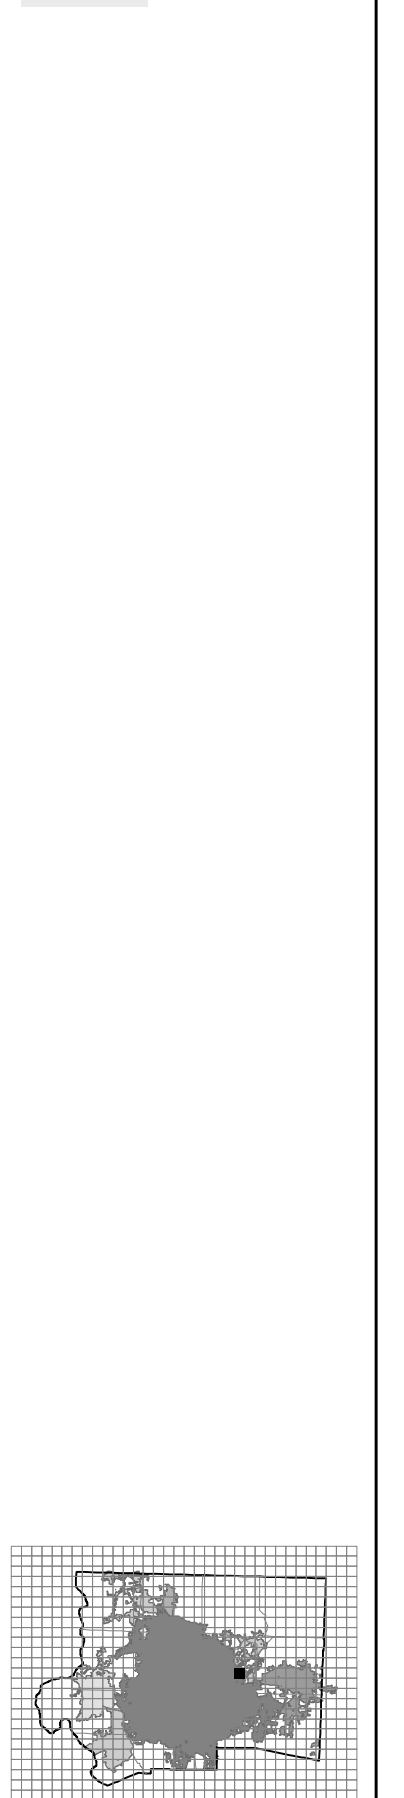

6847.04	6857.03	6857.04
6846.02	<b>6856.01</b>	6856.02
6846.04	6856.03	6856.04

**FORSYTH COUNTY, NC**  
**TAX ADMINISTRATION**  
**GIS/MAPPING DIVISION**

THIS MAP WAS COMPILED FROM RECORDED DEEDS, PLATS, AND OTHER PUBLIC RECORDS. FORSYTH COUNTY ASSUMES NO LEGAL RESPONSIBILITY FOR THE INFORMATION CONTAINED ON THIS DOCUMENT. THE MAPPING DATA IS BASED ON THE NC STATE PLANE, NAD 1983.

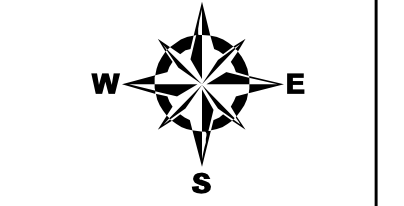

Scale: 1" = 200'

Date Plotted  
 April 01, 2016

**PIN MAP.Sub**  
**6856.01**